



1 SECURITY FENCE PLAN
A-34-1007 SCALE: 3/16" = 1'-0"

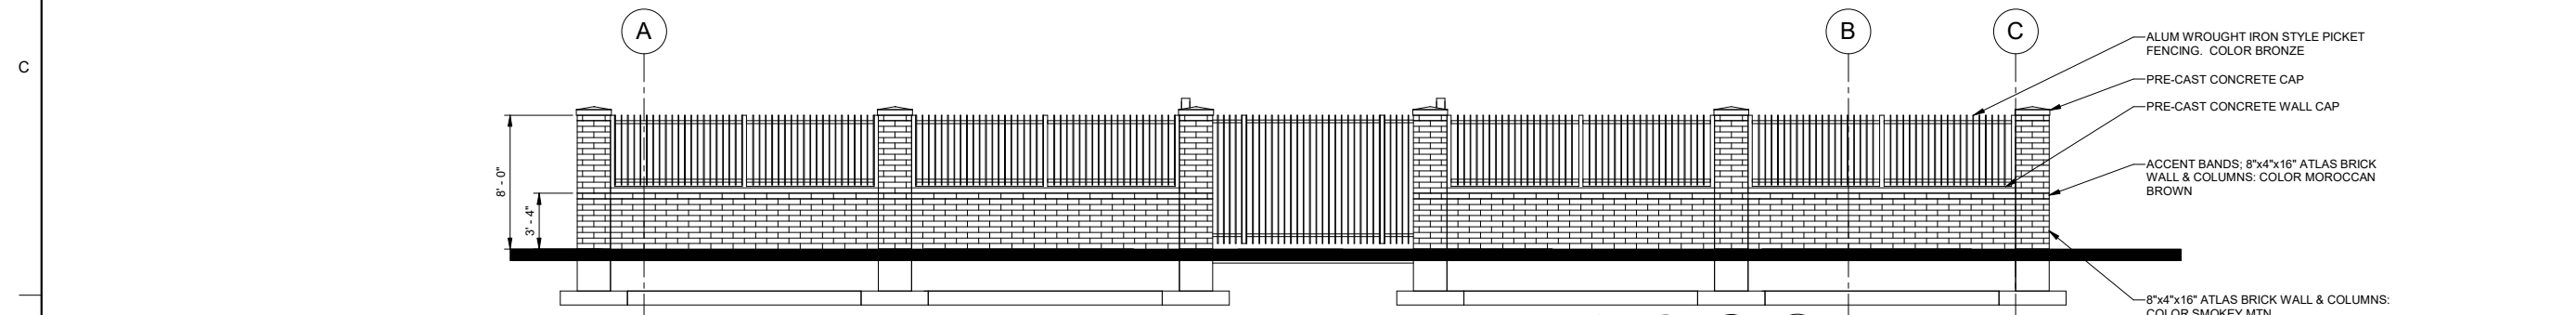

2 SECURITY FENCE ELEVATION
A-34-5013 SCALE: 3/16" = 1'-0"

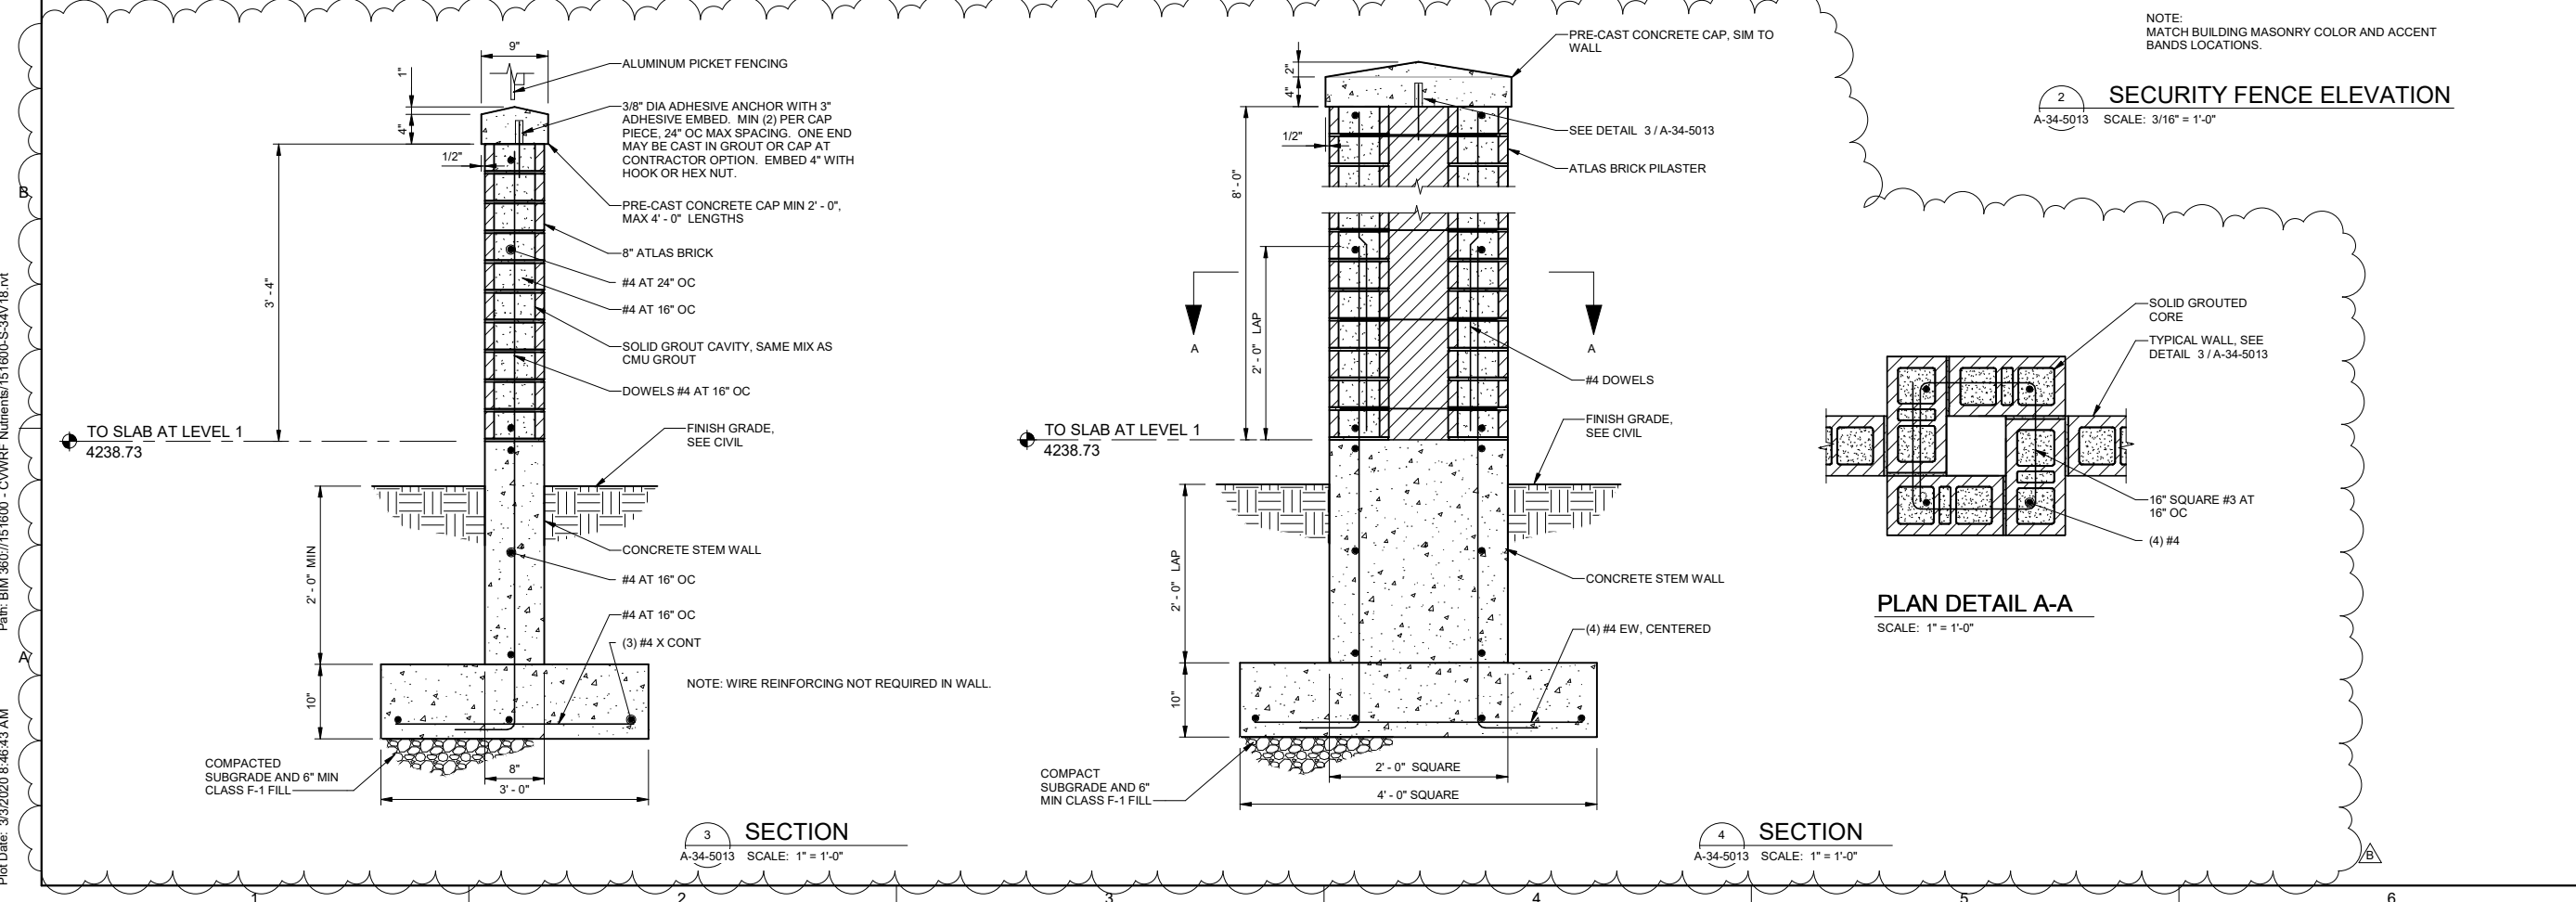

3 SECTION
A-34-5013 SCALE: 1" = 1'-0"

4 SECTION
A-34-5013 SCALE: 1" = 1'-0"


PLAN DETAIL A-A
SCALE: 1" = 1'-0"



6975 Union Park Center
Salt Lake City, UT

2 Pepperwood Pointe
Sandy, Utah 84092
Cell: 801-647-8043
Office: 801-572-1997
ftarch@xmission.com

BID ISSUE

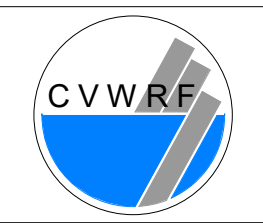

NUTRIENT
REMOVAL CC30A
BLOWER BUILDING

REVISIONS

REV	DATE	DESCRIPTION
A	2/21/20	CC30A ADDENDUM 2
B	3/3/20	CC30A ADDENDUM 3

LINE IS 2 INCHES
AT FULL SIZE

DESIGNED: F. THALMANN
DRAWN: T. BOUFFARD
CHECKED: D. CRAWFORD
CHECKED:
APPROVED: F. THALMANN

FILENAME
151600-S-34V18
BC PROJECT NUMBER
151600
CLIENT PROJECT NUMBER
CC30A

ARCHITECTURAL
BLOWER BUILDING
DETAILS 13

DRAWING NUMBER
A-34-5013

Plot Date: 3/3/2020 8:46:43 AM Path: BIM_360/151600 - CVWRF Nutrients/151600-S-34V18.rvt